

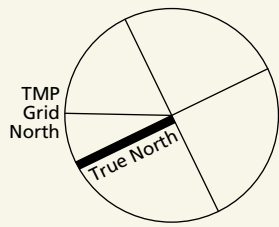
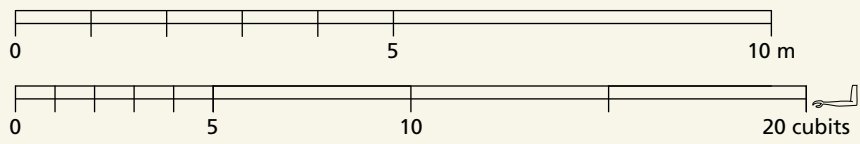
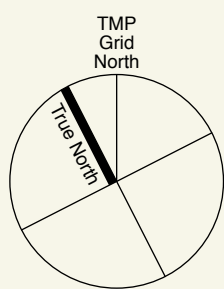




NOTE: Sheet is drawn at enlarged scale

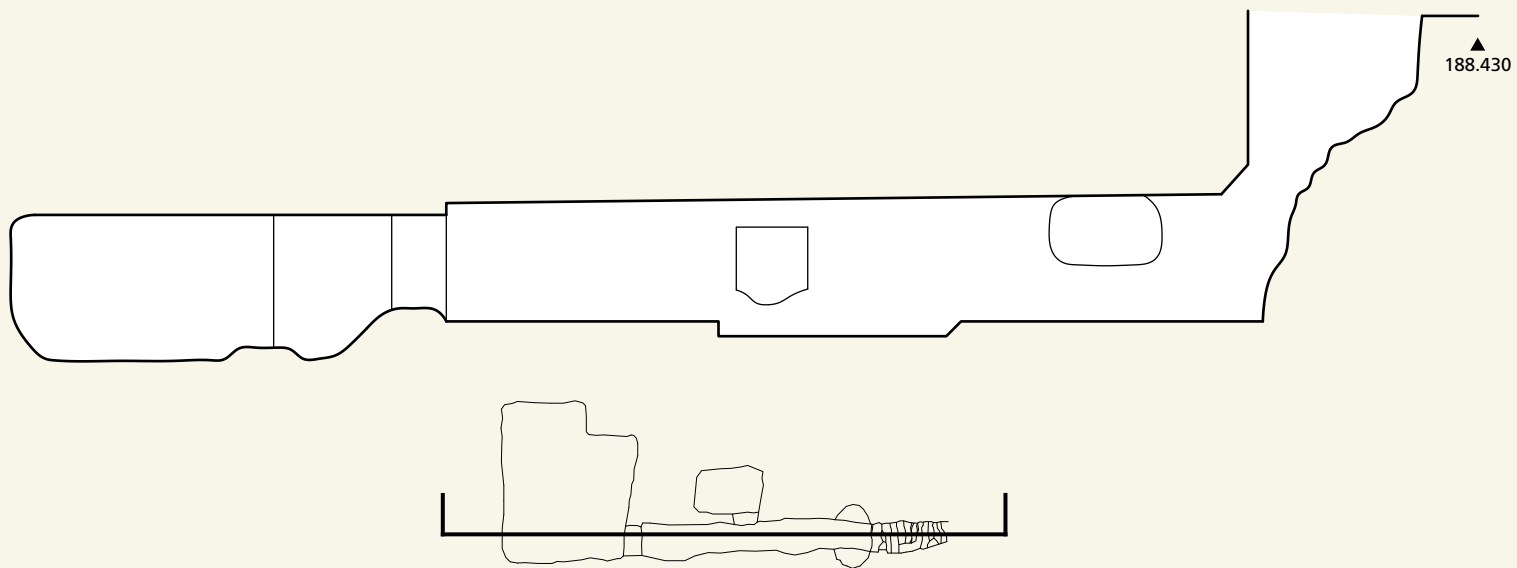

KV 60

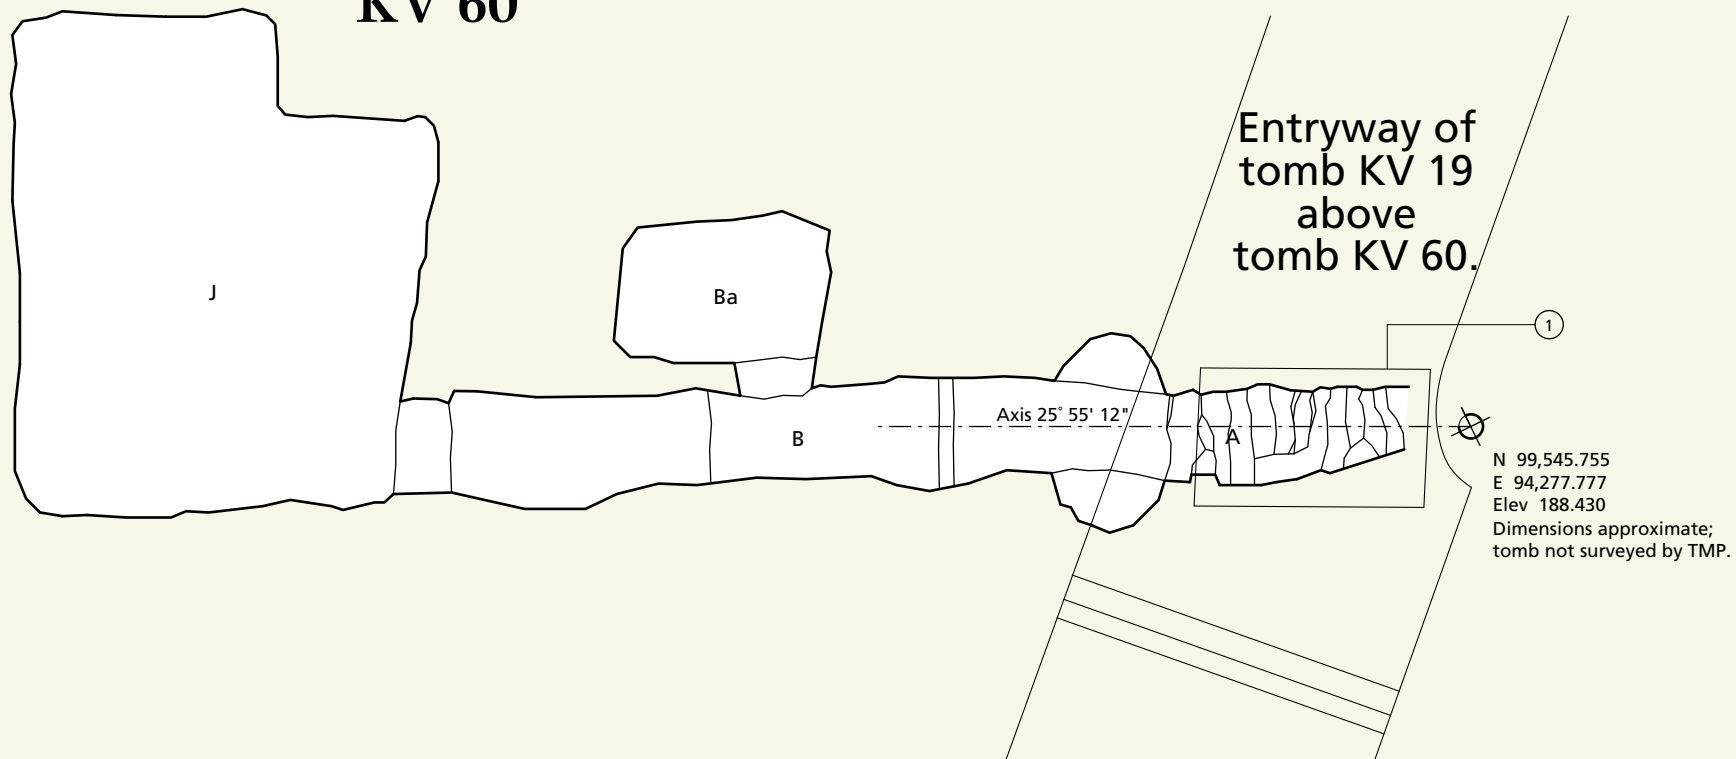

KV 61

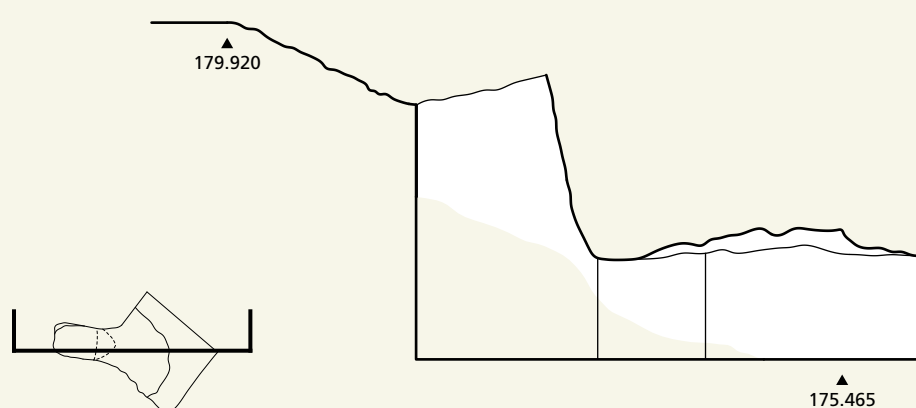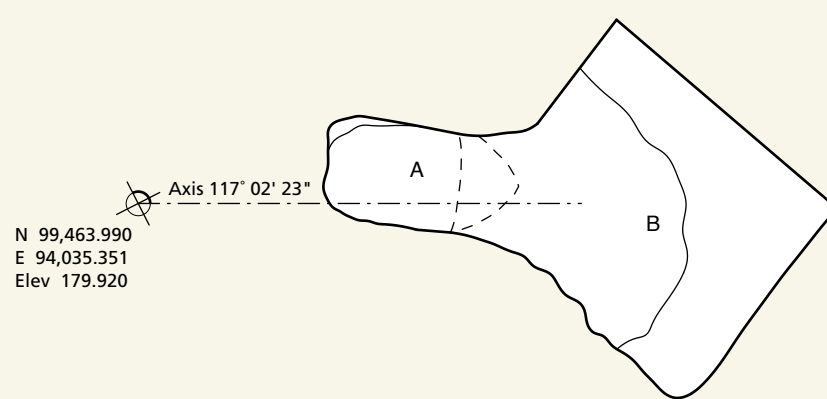

NOTES

- 1 Steps now covered with wooden sheeting.