

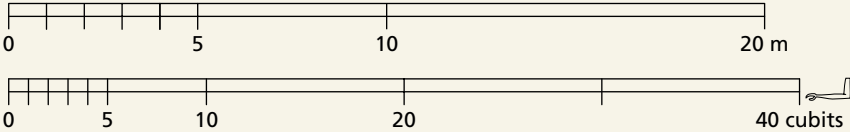


Wadi D-1 - Menhet, Menwi & Merti, Dyn. XVIII  
Plan, sections

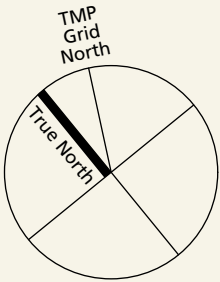

NOTES	
1	Entrance to crevice in cliff.
2	Platform inside crevice.
3	Poorly-cut steps.
4	Doorway.
5	Interior of tomb not surveyed by TMP due to resident snake.
6	"Sill" in floor.
7	Level of debris as found prior to clearance by Lilyquist.

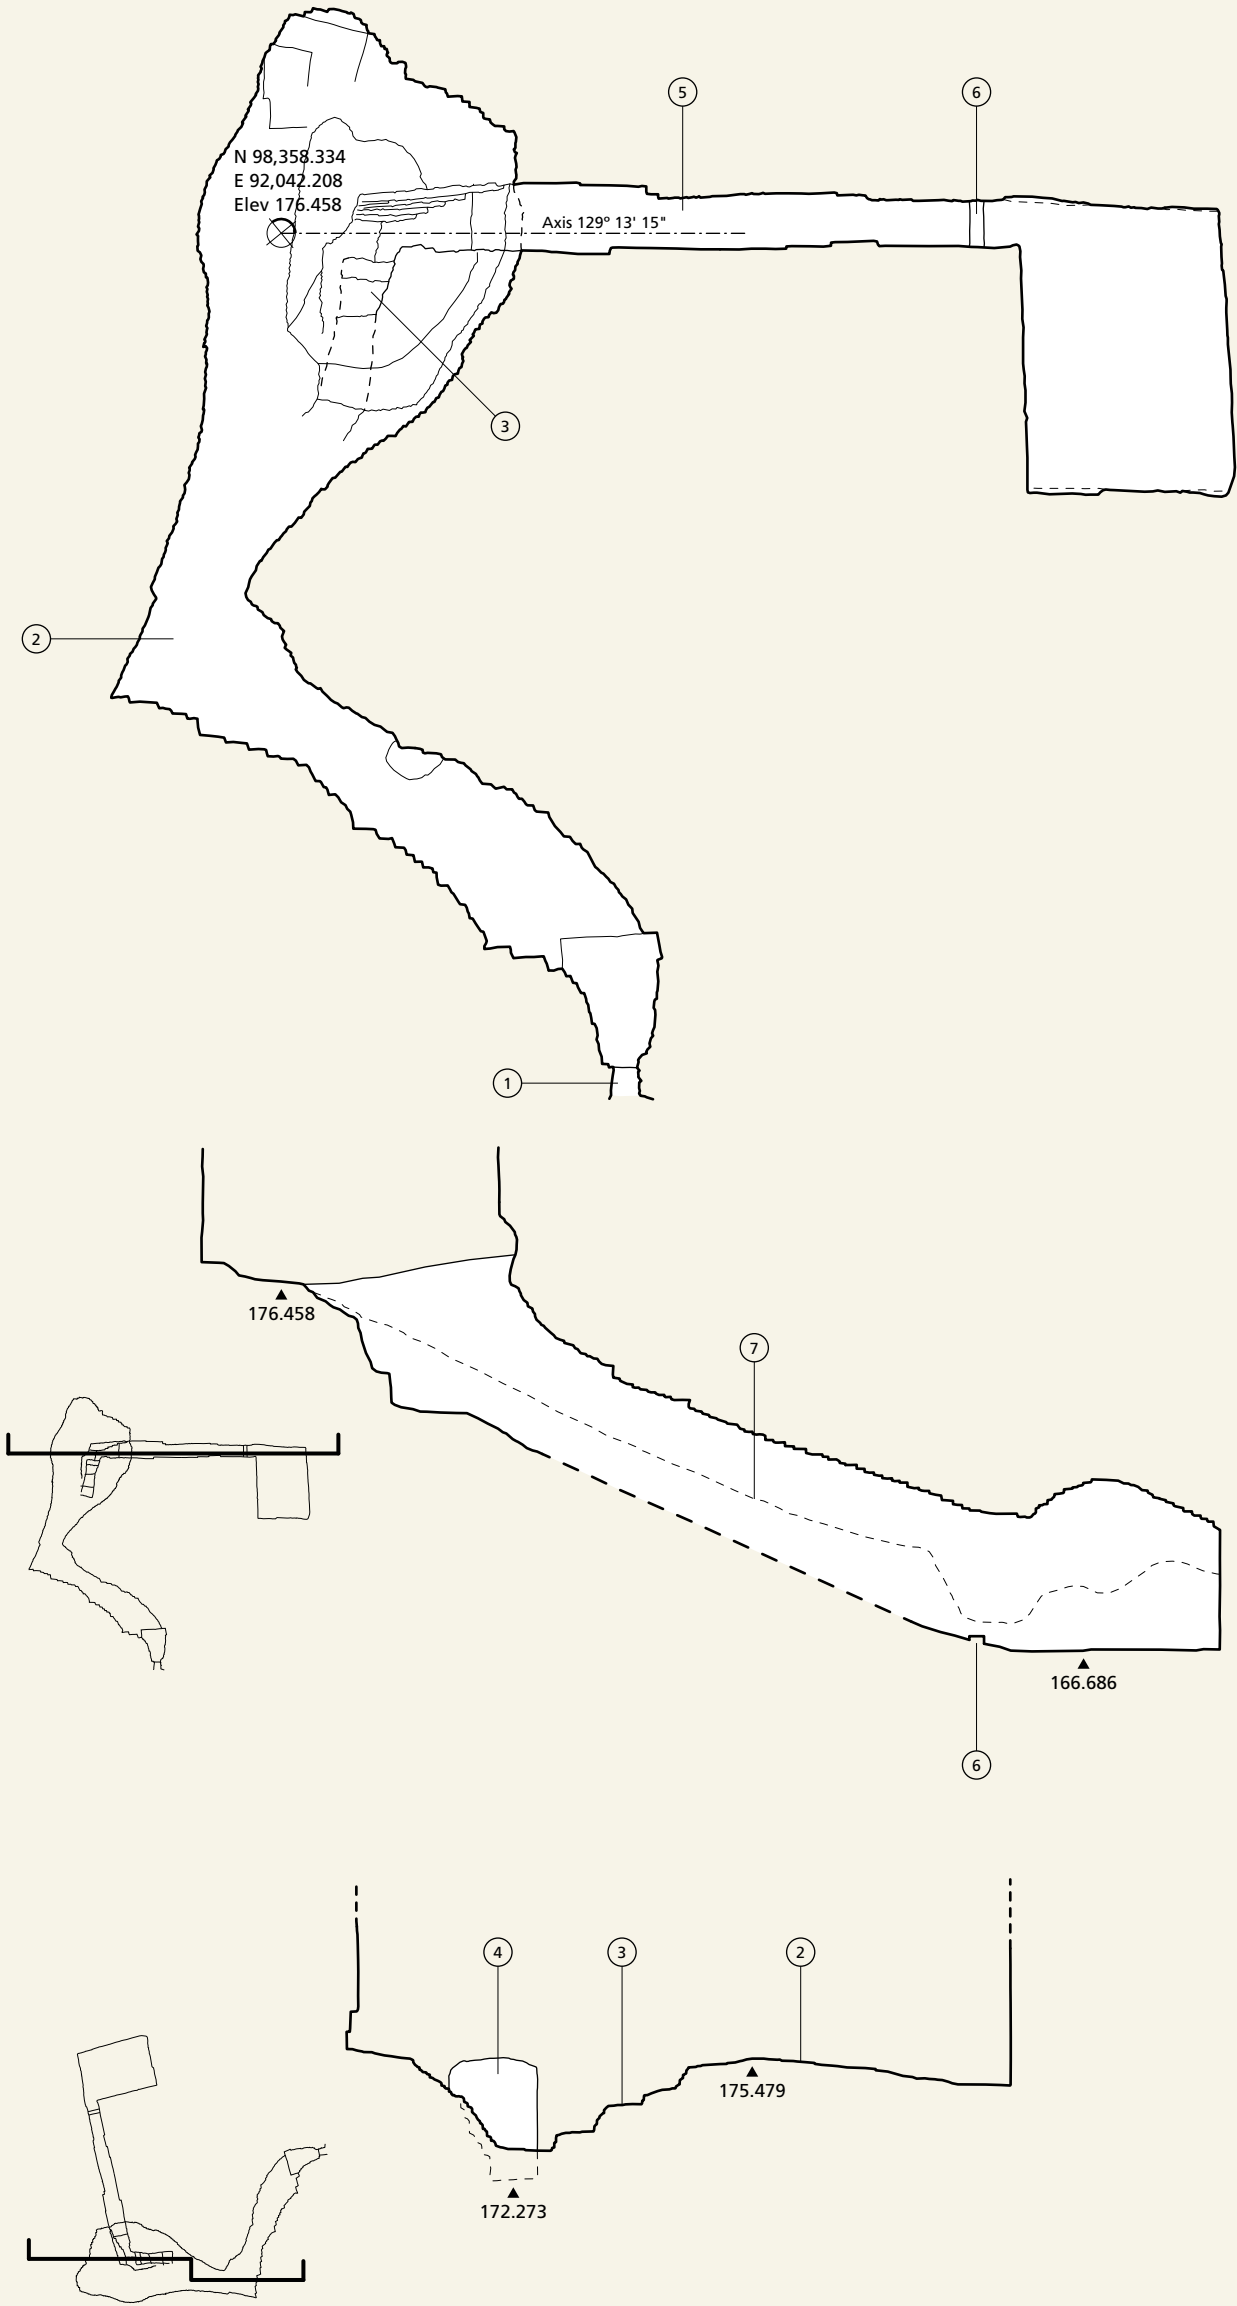

Drawn after Christine Lilyquist, *The Tomb of Three Foreign Wives of Tuthmosis III*. Metropolitan Museum of Art (2003)