
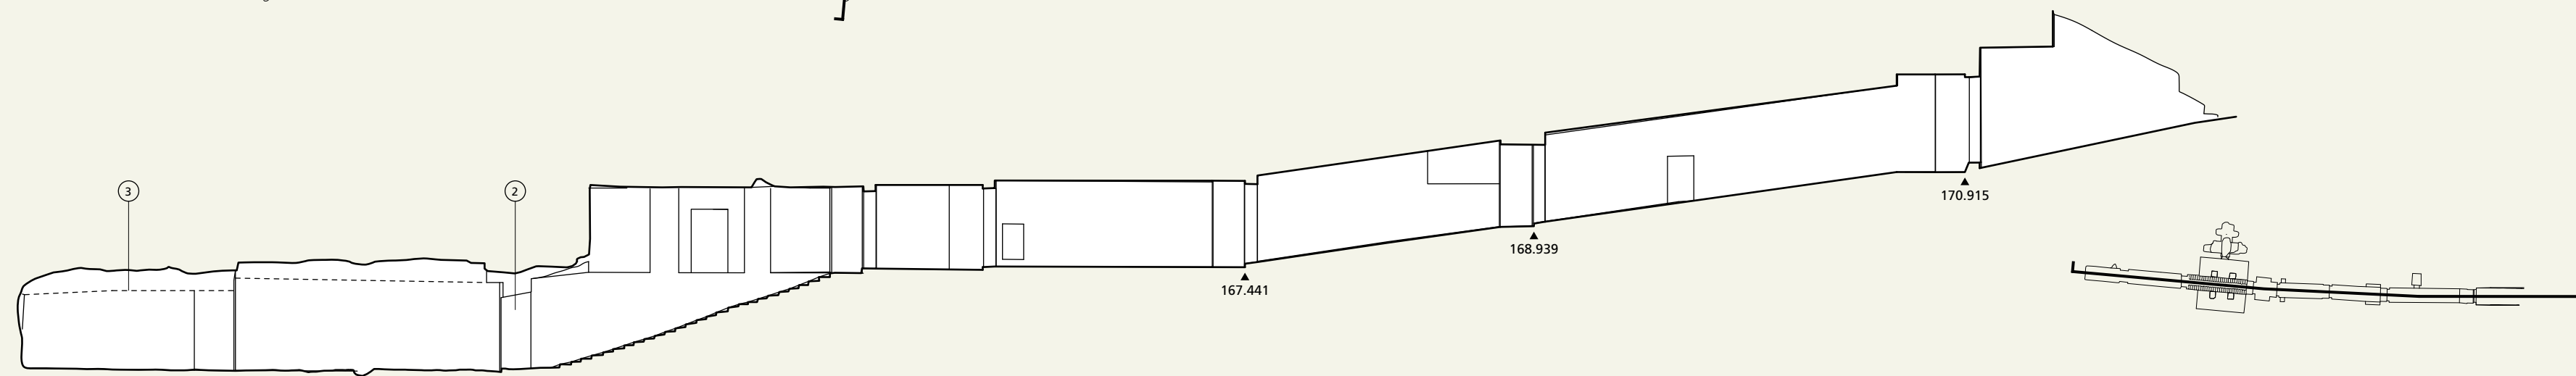
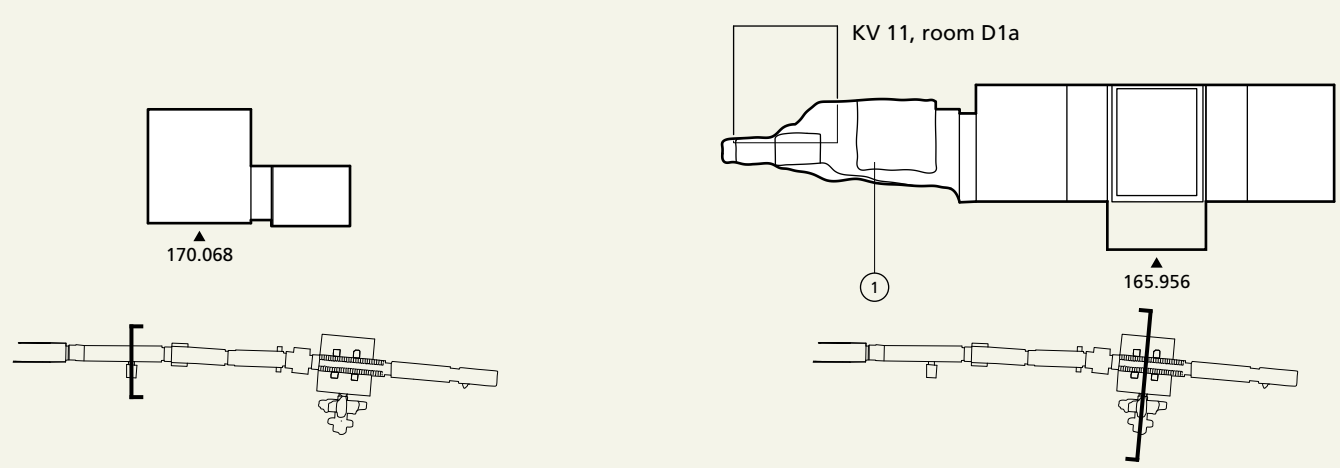
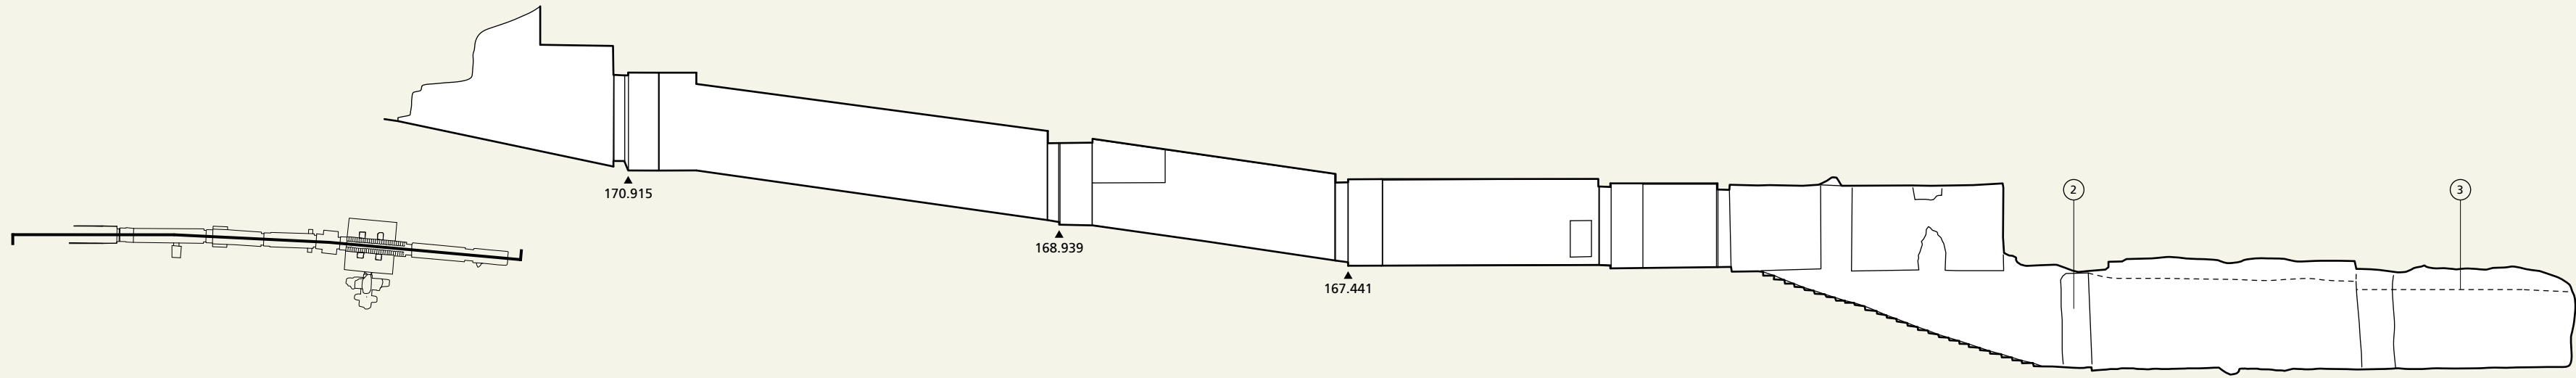
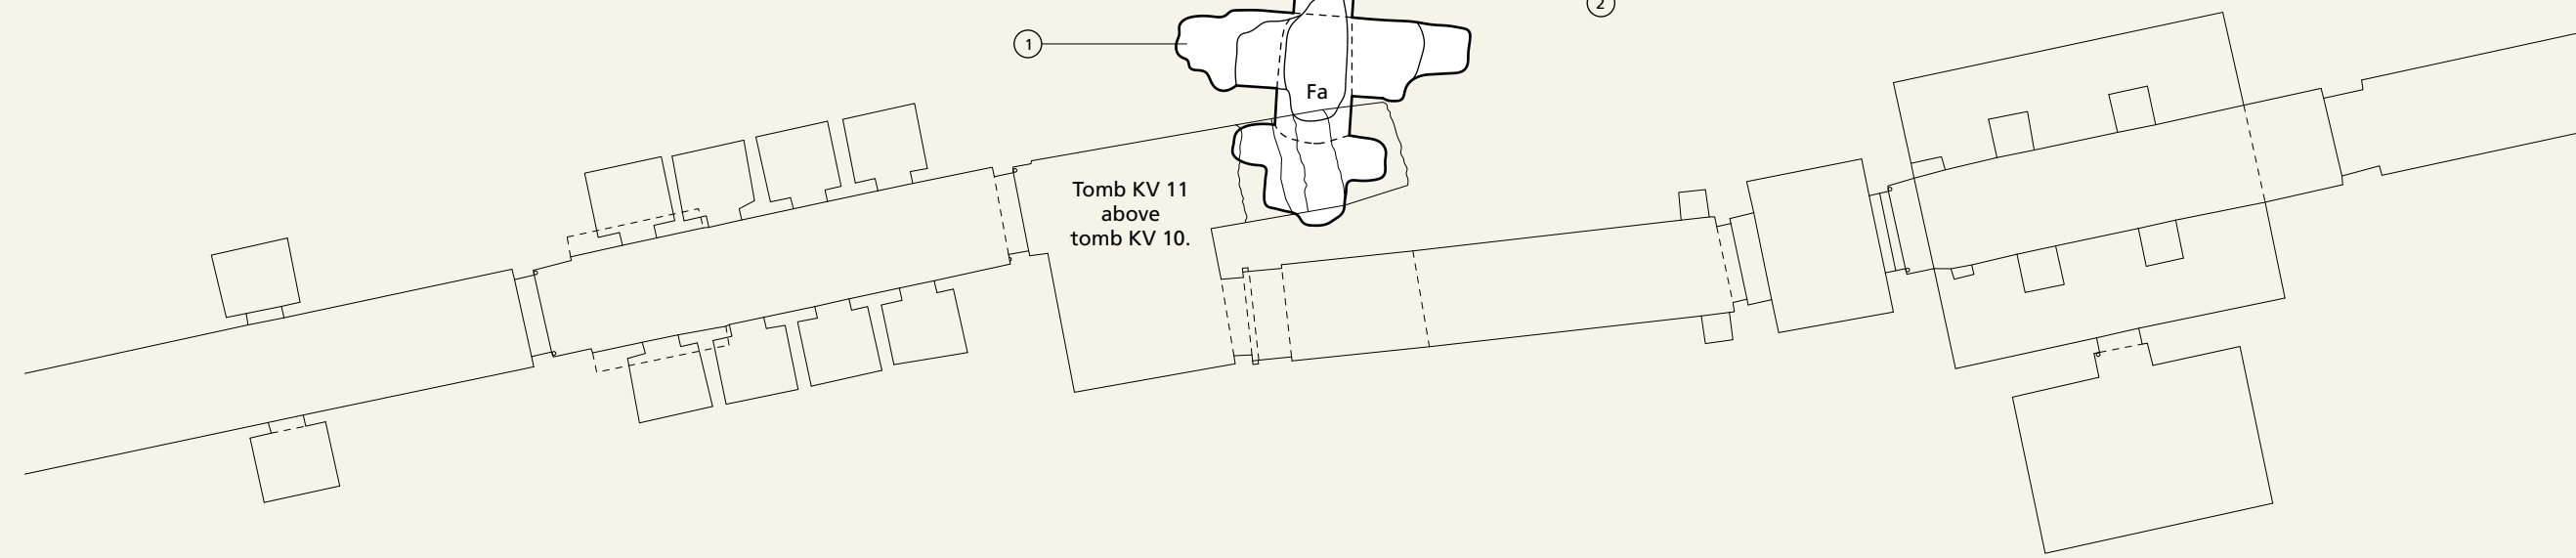


N 99,552.060
E 94,071.652
Elev 174.445

Axis 191° 02' 27"

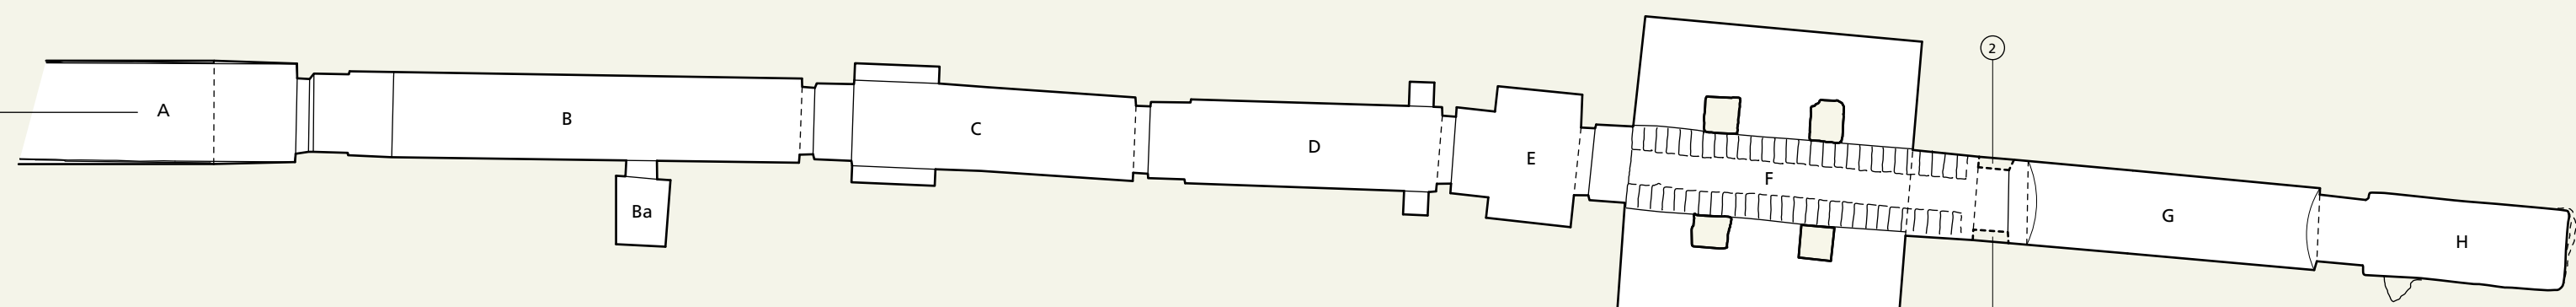

NOTES	
1	Side-room with unfinished cutting of walls and pillars; its west end was broken into by the cutting of room Da in KV 11.
2	Door jambs not rock-cut; jambs are stone fragments with mud mortar built in front of the walls.
3	Traces of the original ceiling; ceiling fallen in above.

Courtesy Amenmesse Project

