

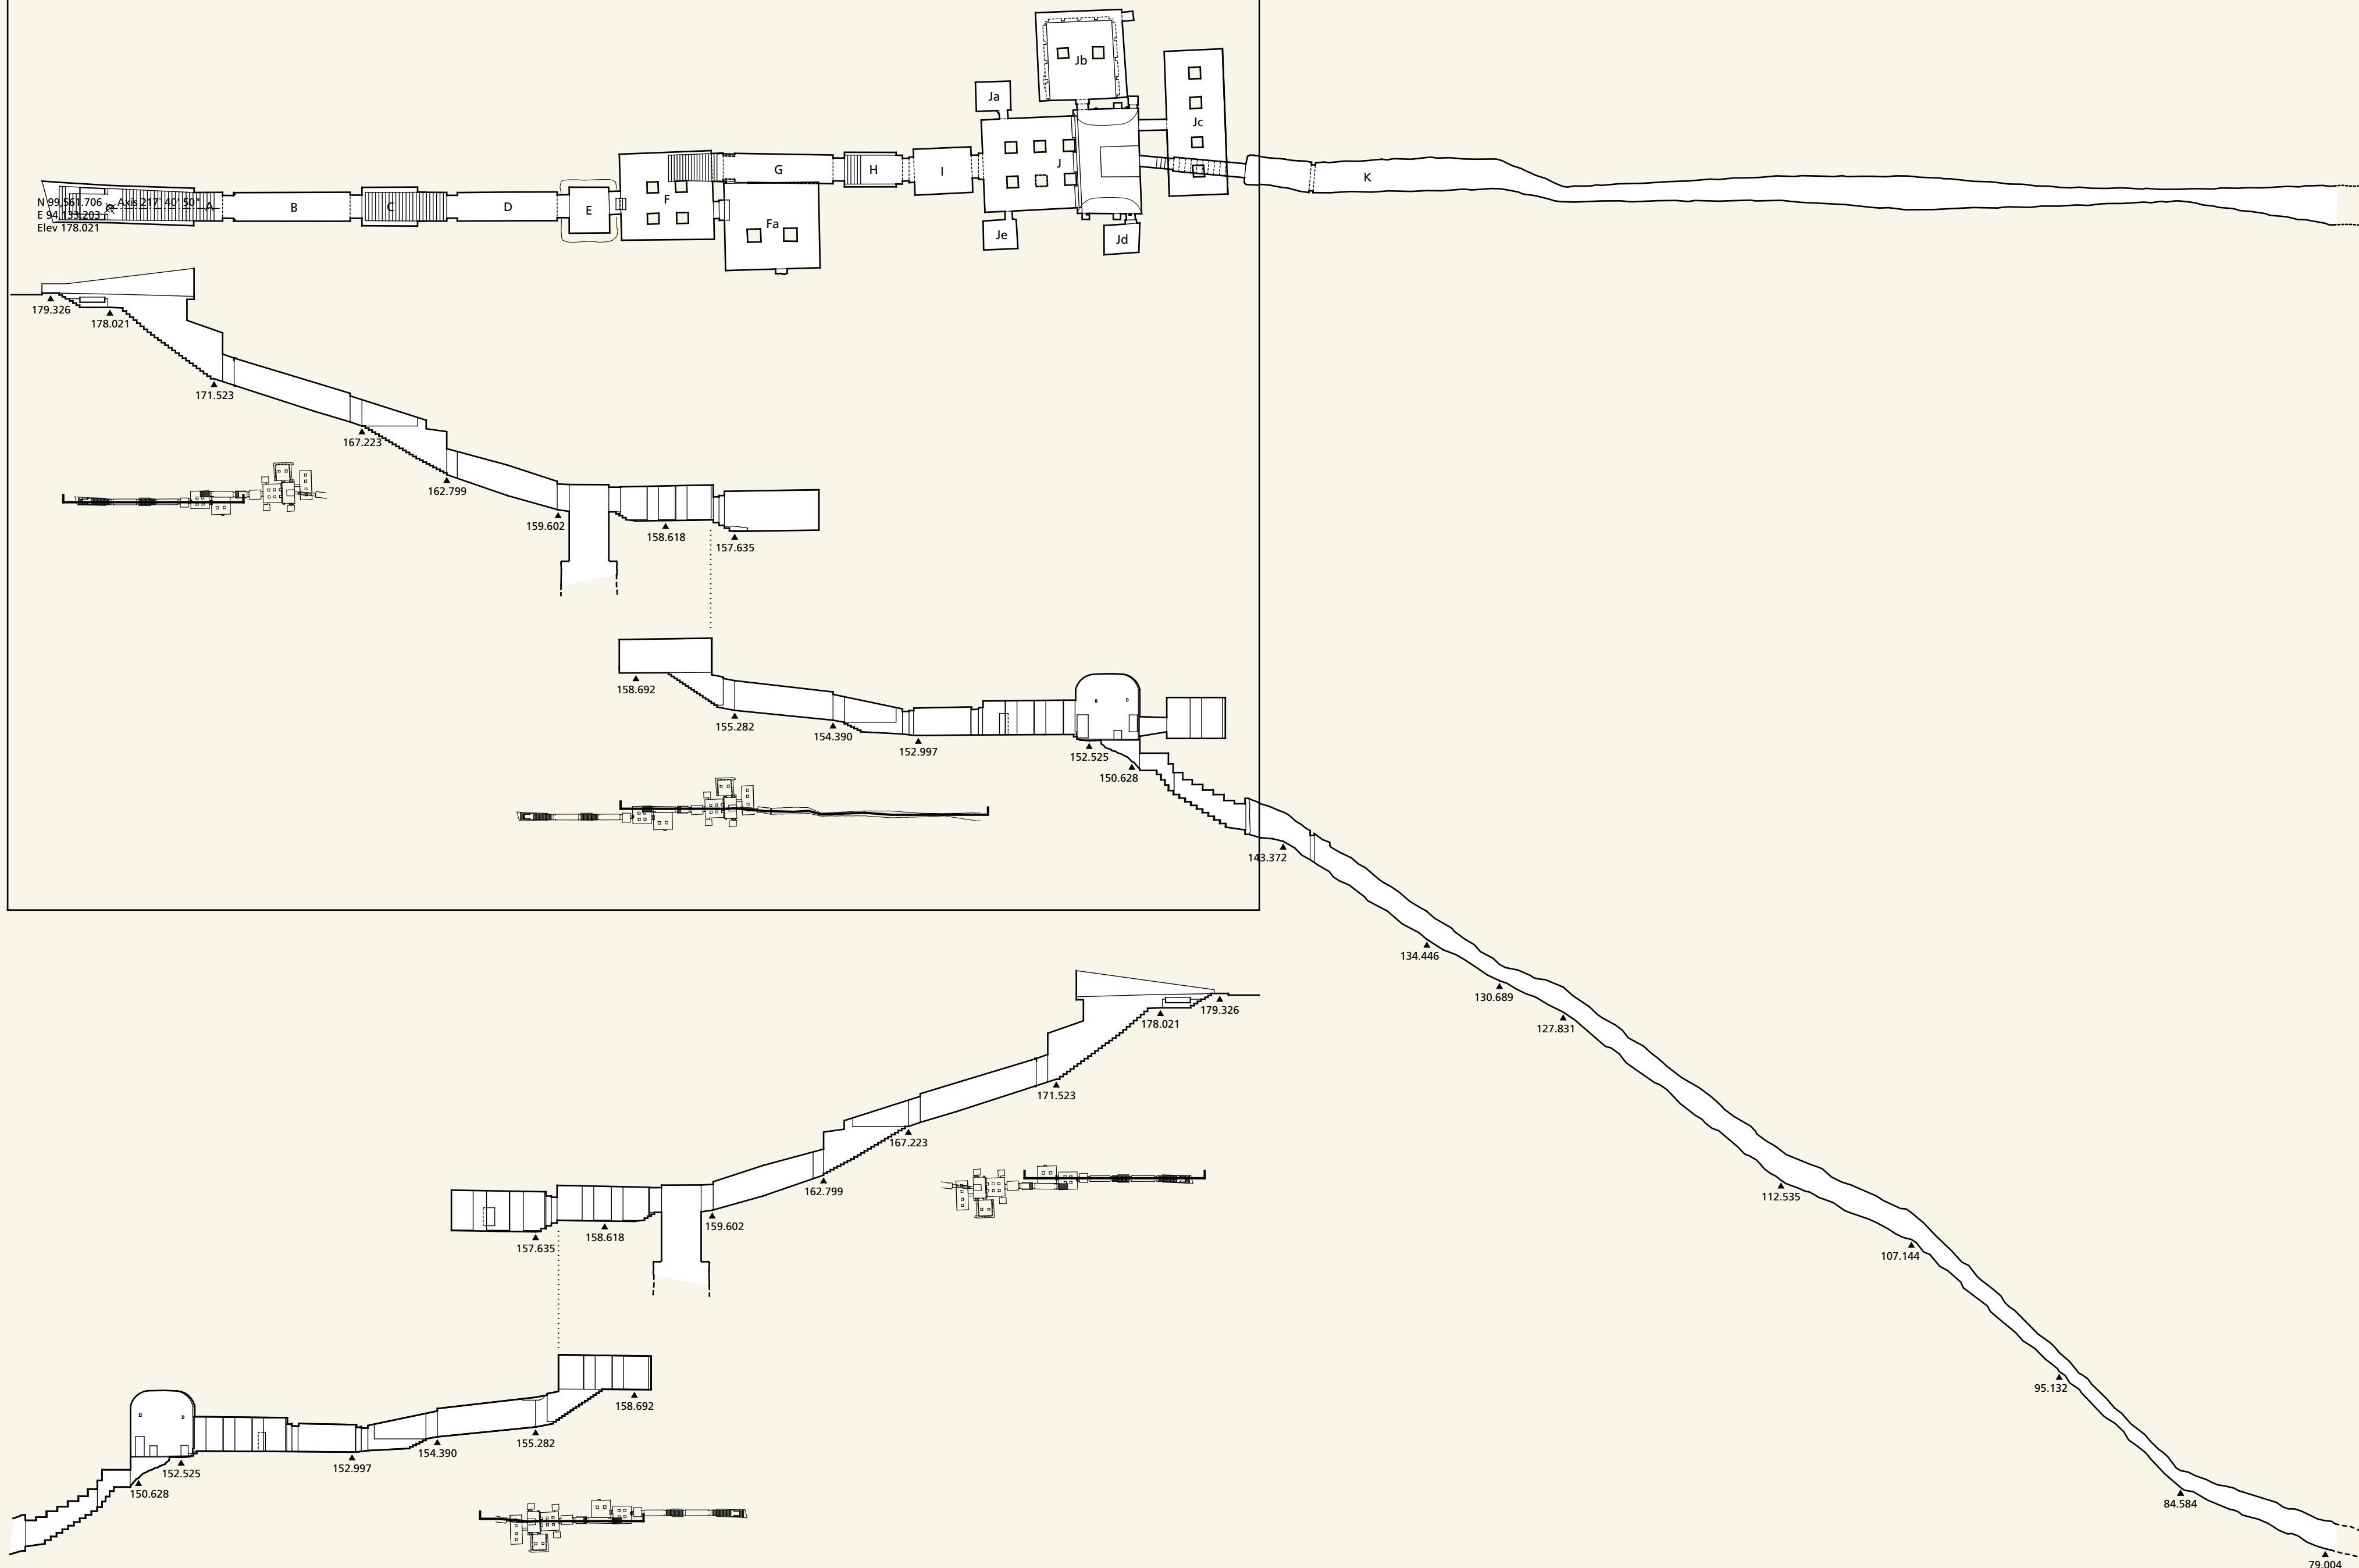
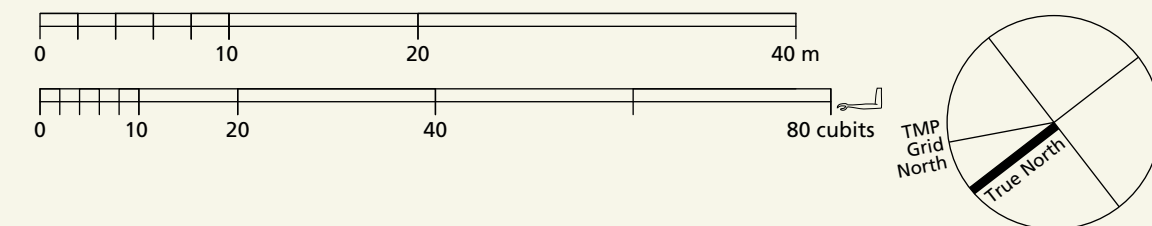
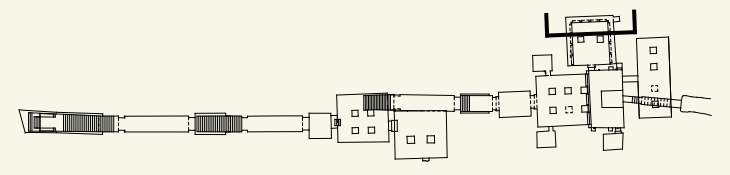
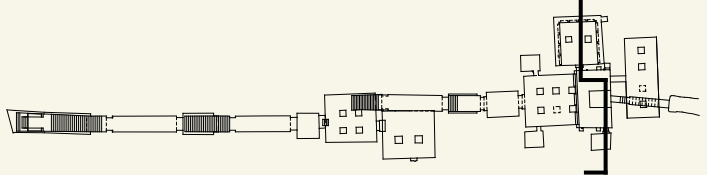
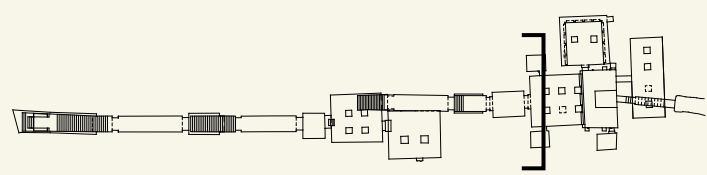
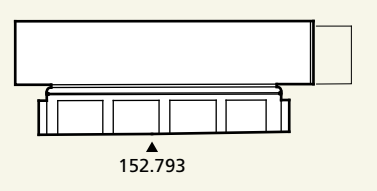
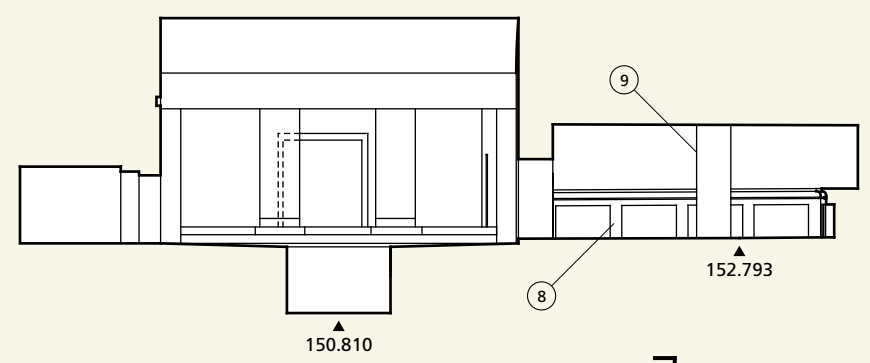
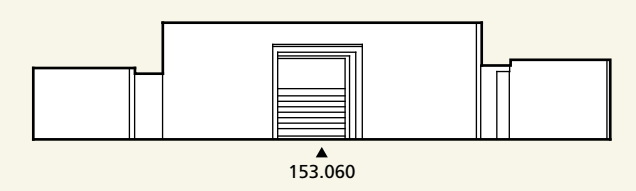
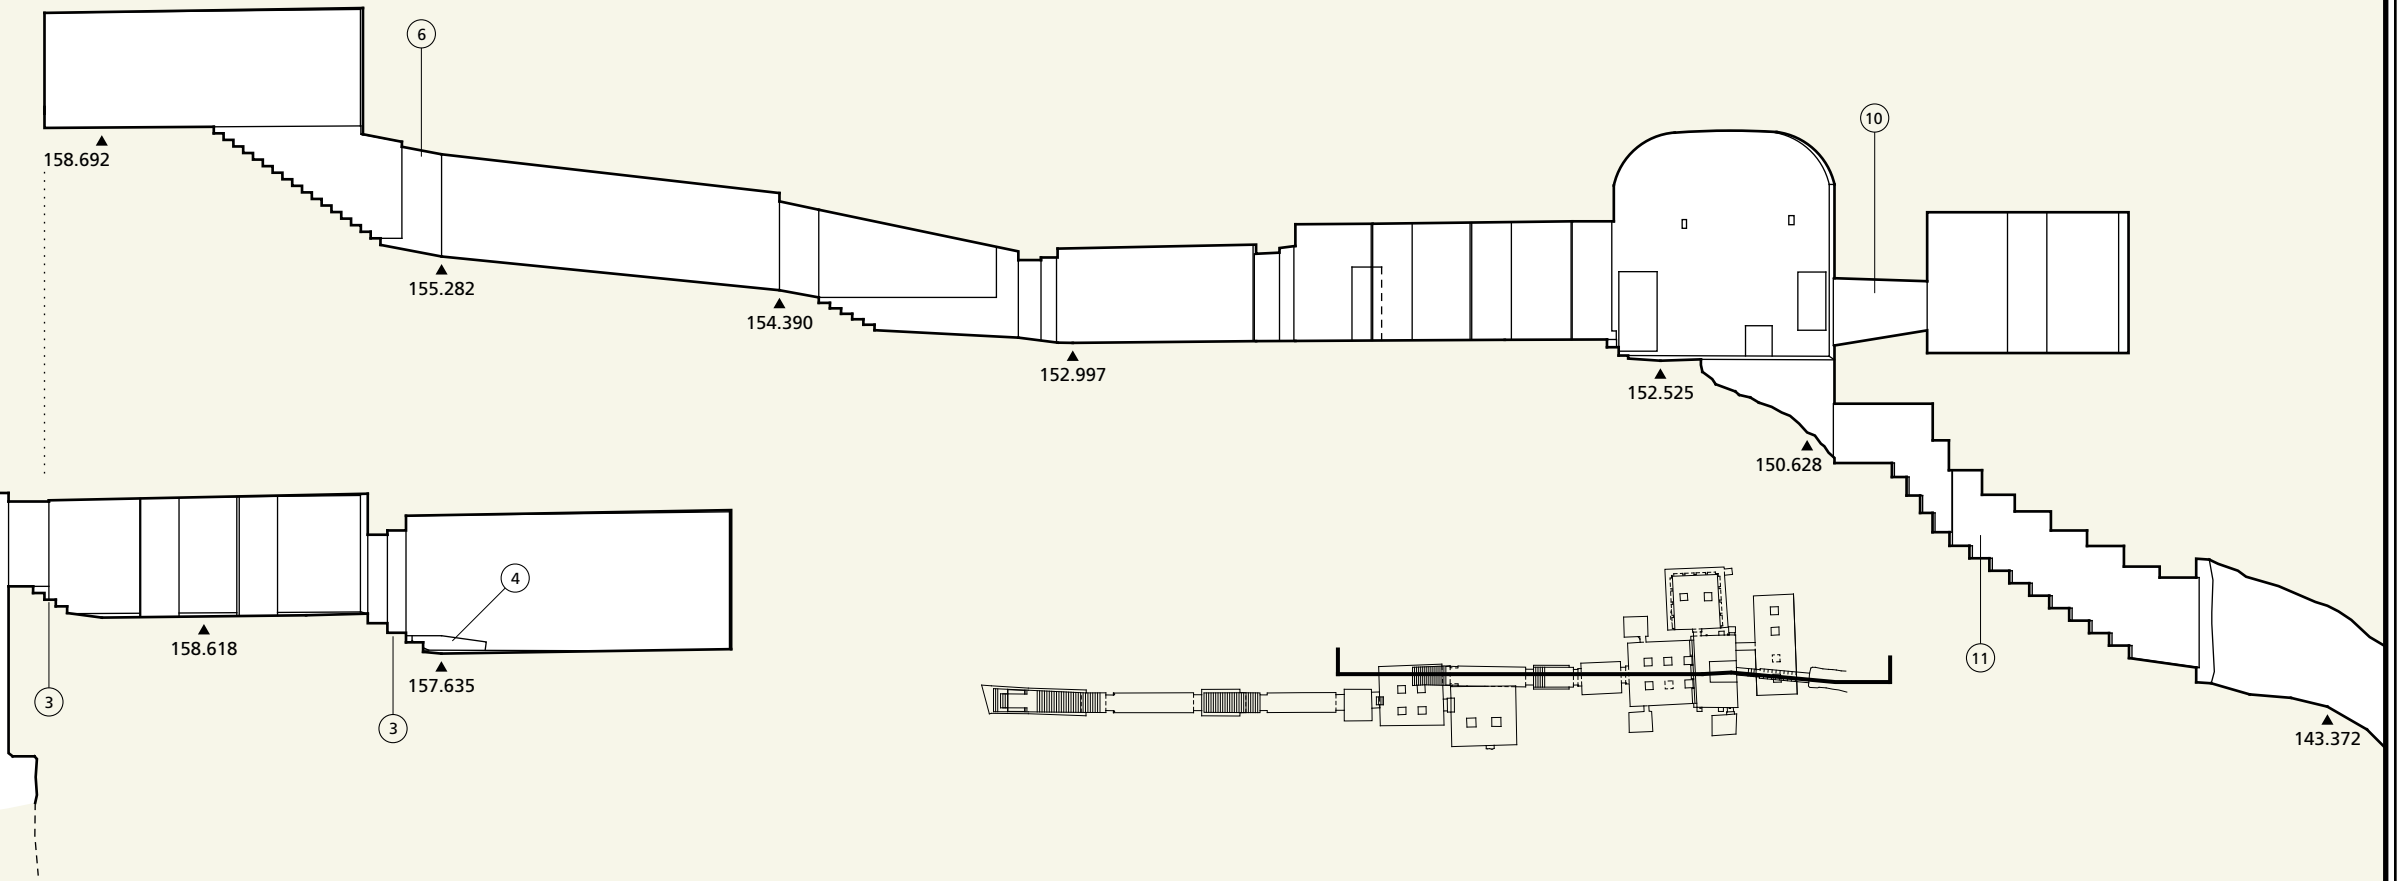
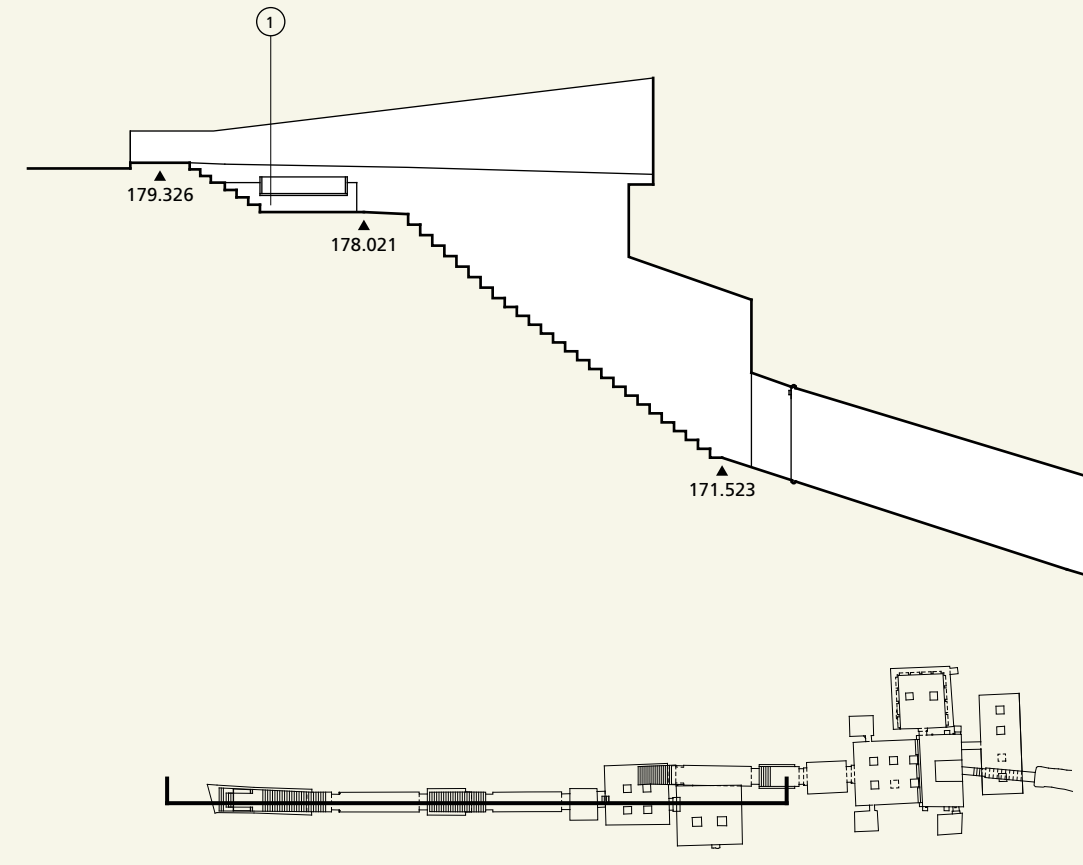
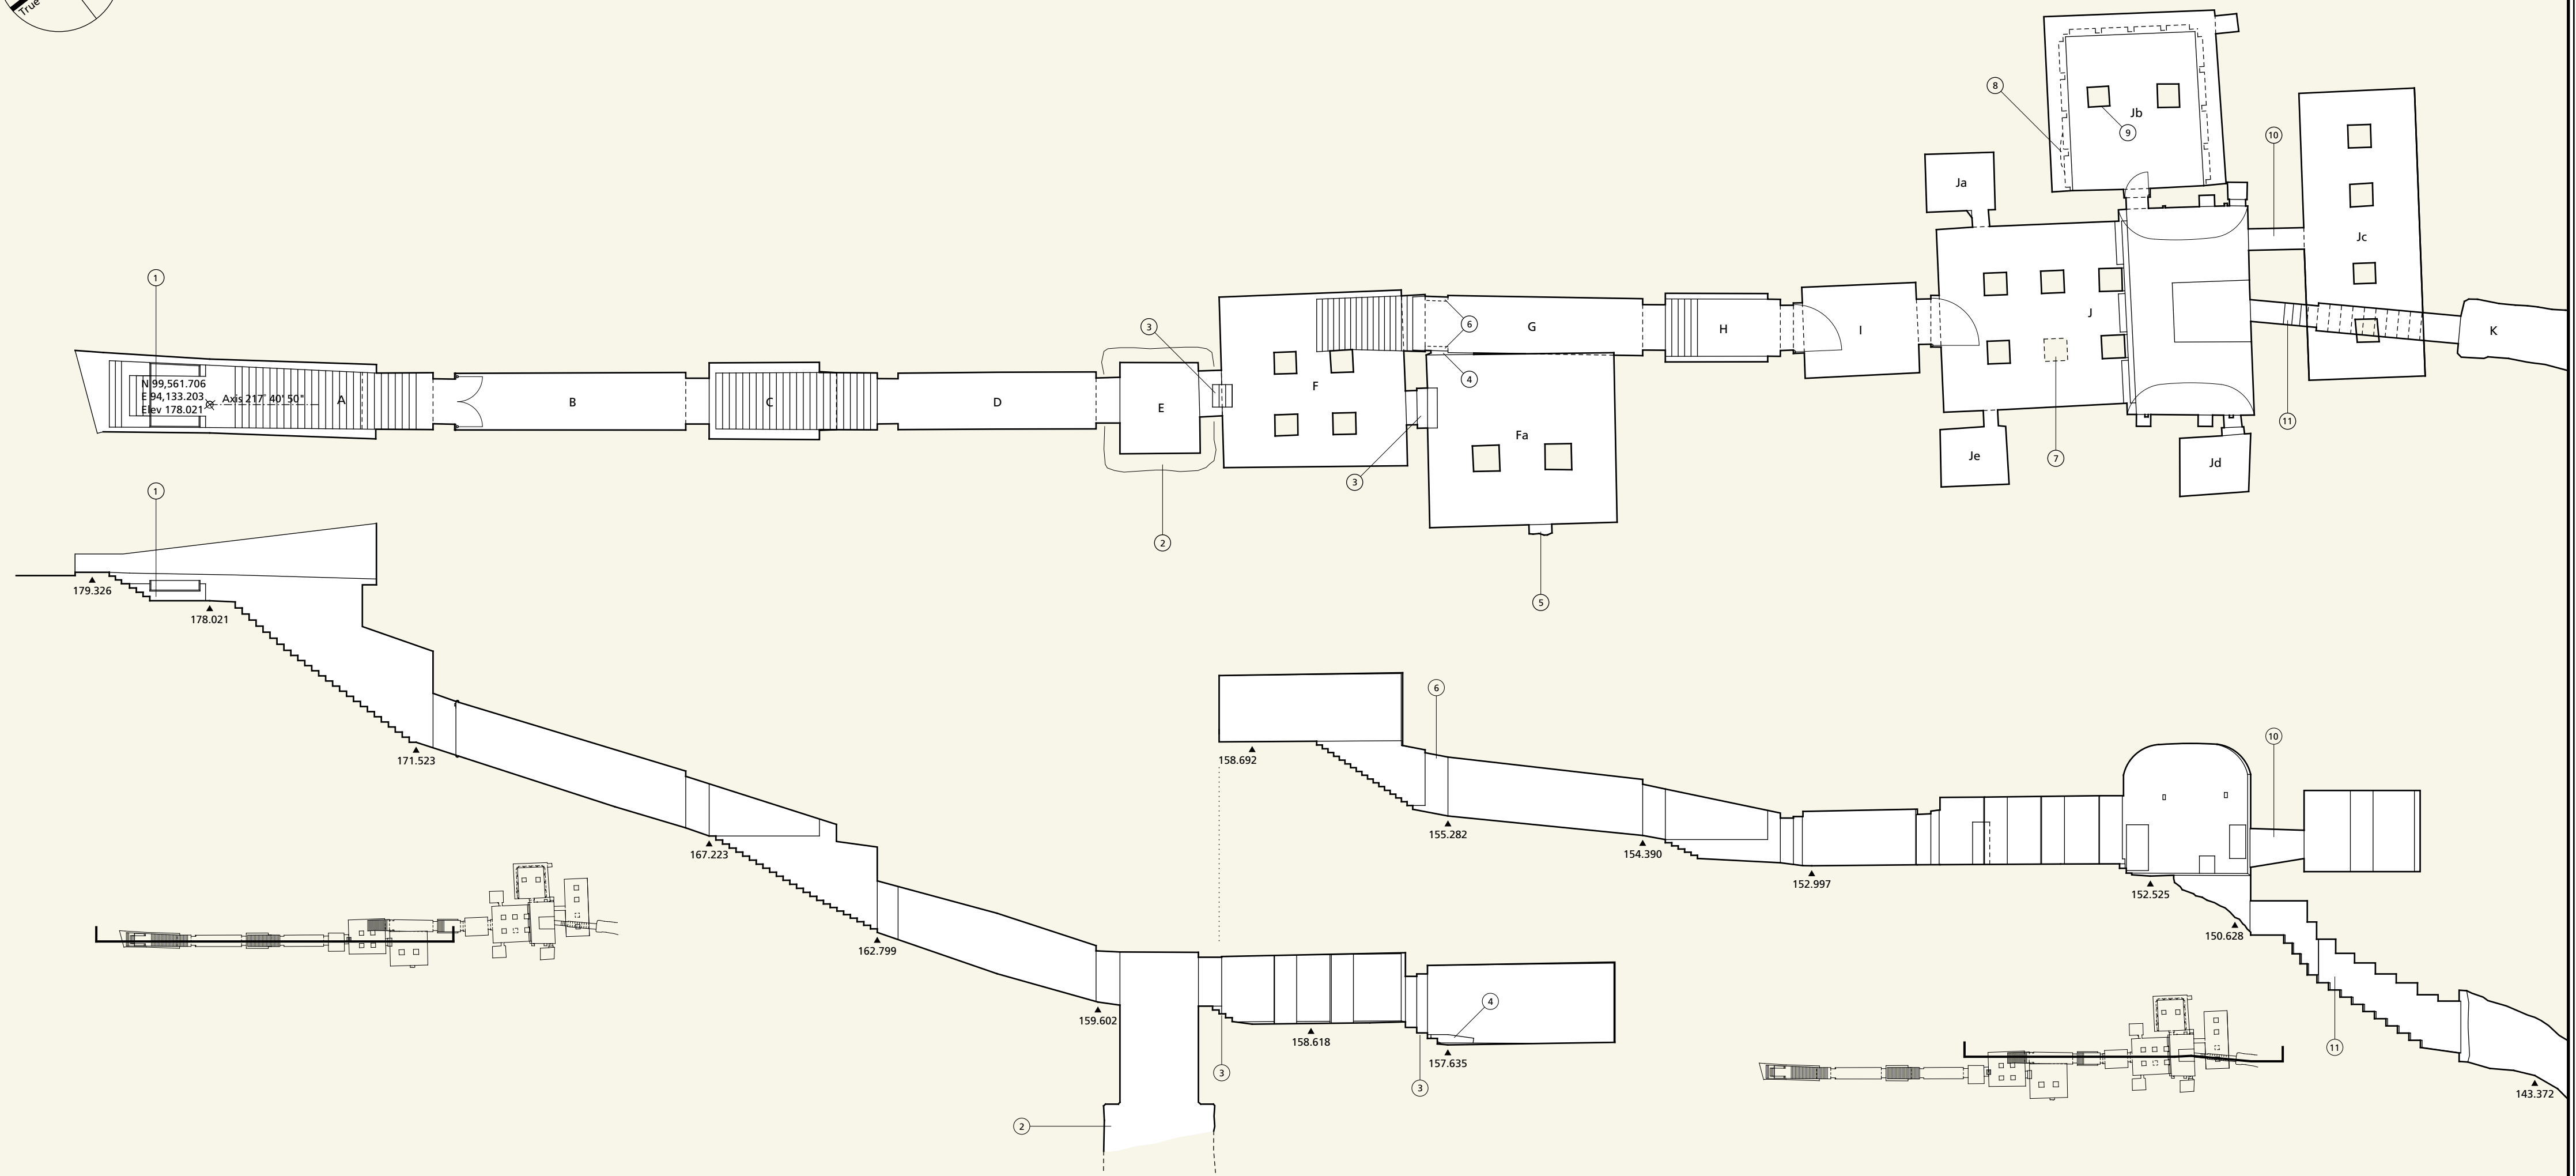


See KV 17 sheet 2/3 for enlarged plans and sections.

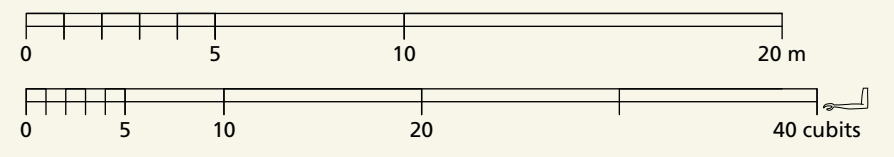

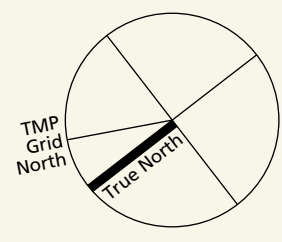

**NOTES**

1	Modern steps and benches in tomb entryway.
2	It cannot yet be determined if the widening of the lower part of the shaft was intentional.
3	Modern steps.
4	Break near floor into corridor G.
5	Unfinished cutting of niche or doorway.
6	Decorated jambs removed by Champollion, now in Paris and Florence.
7	Pillar missing, one face in Berlin.
8	Bottom of bench broken away.
9	West face of pillar cut away.
10	Modern brick arch replacing broken doorway and supporting wall above.
11	Modern steps and brick arches in tunnel.

