

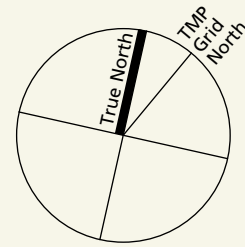
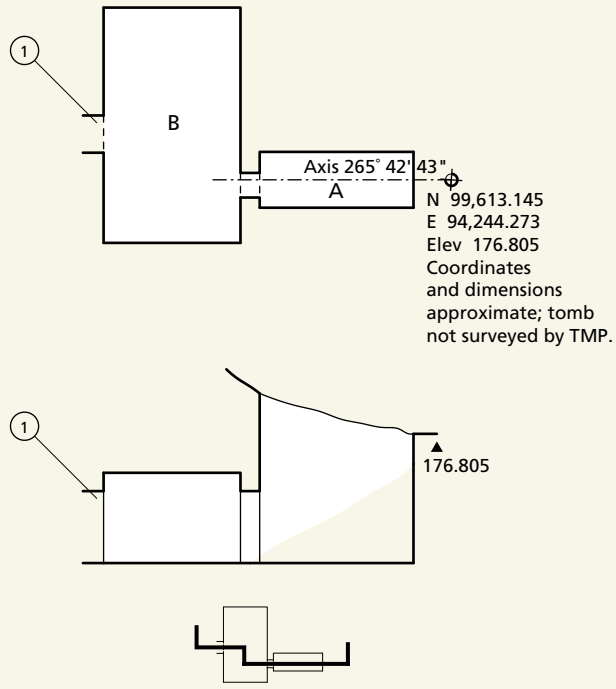


KV 28

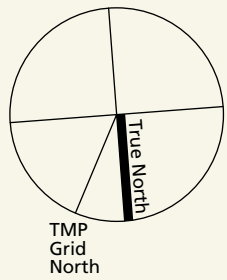


KV 29

Coordinates not available, dimensions approximate; tomb not surveyed by TMP.

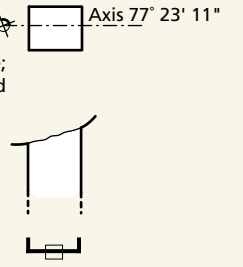

KV 30

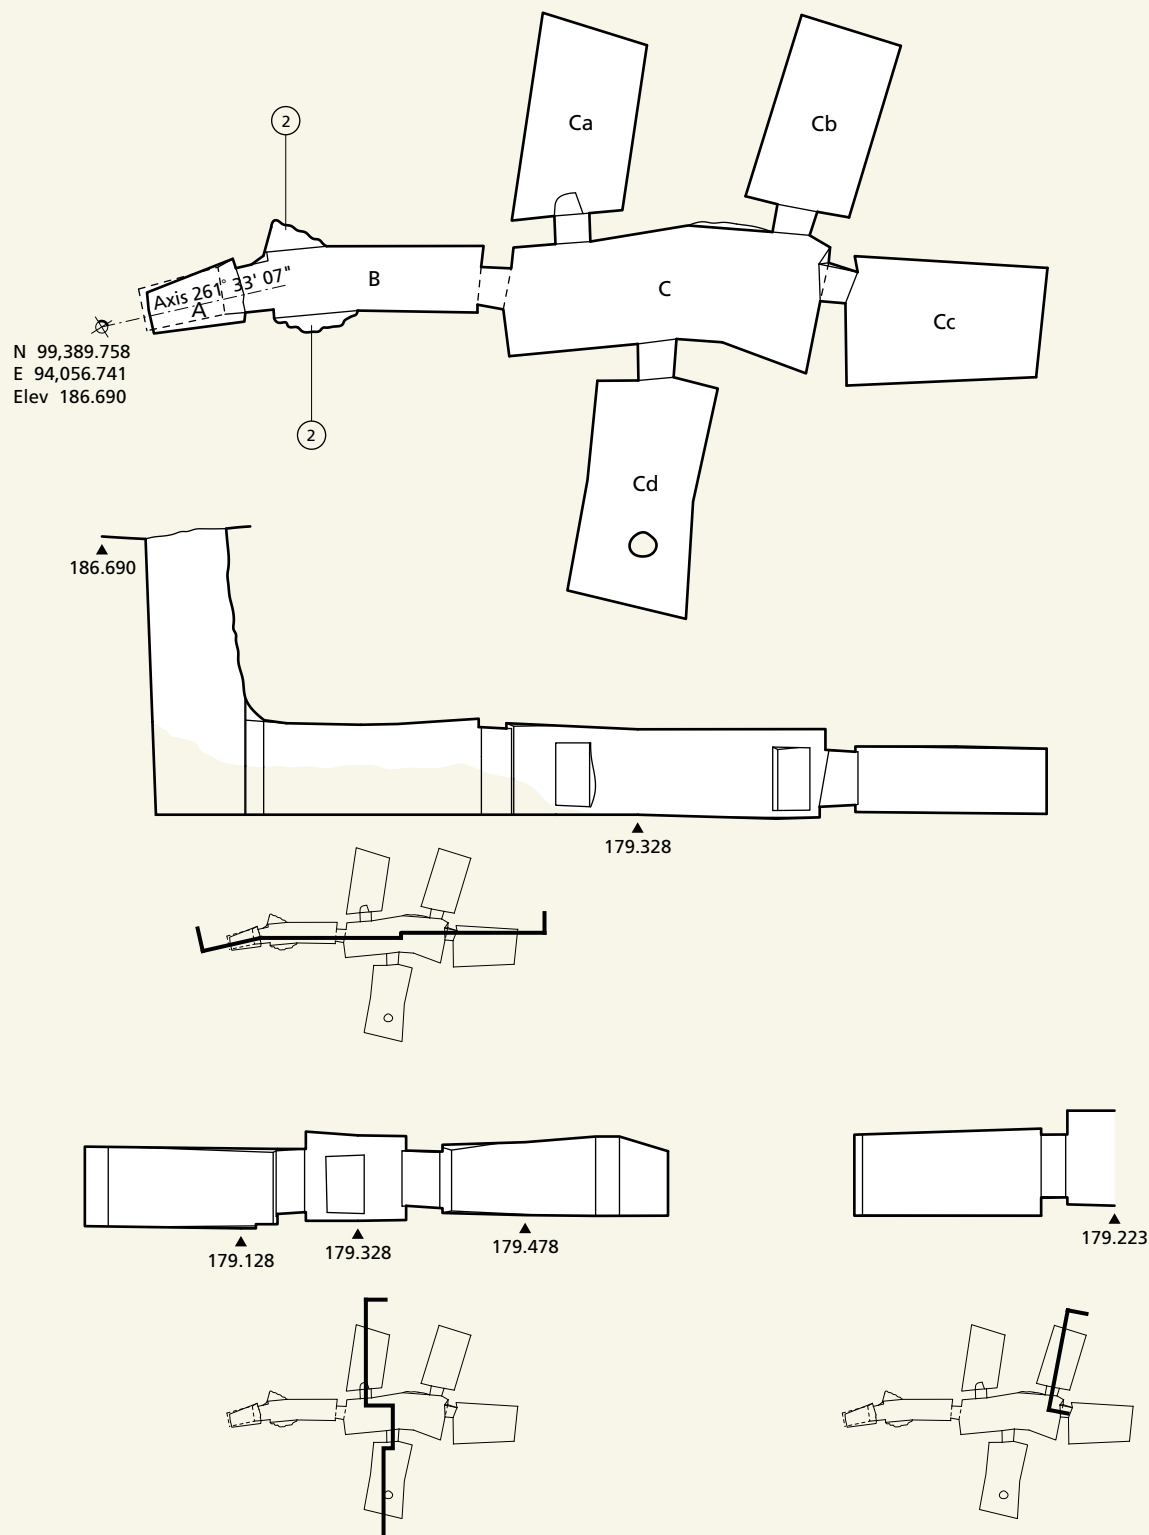

NOTES

- 1 Unexcavated doorway.
- 2 Wall has fallen out along fault lines. Elevations not available.